



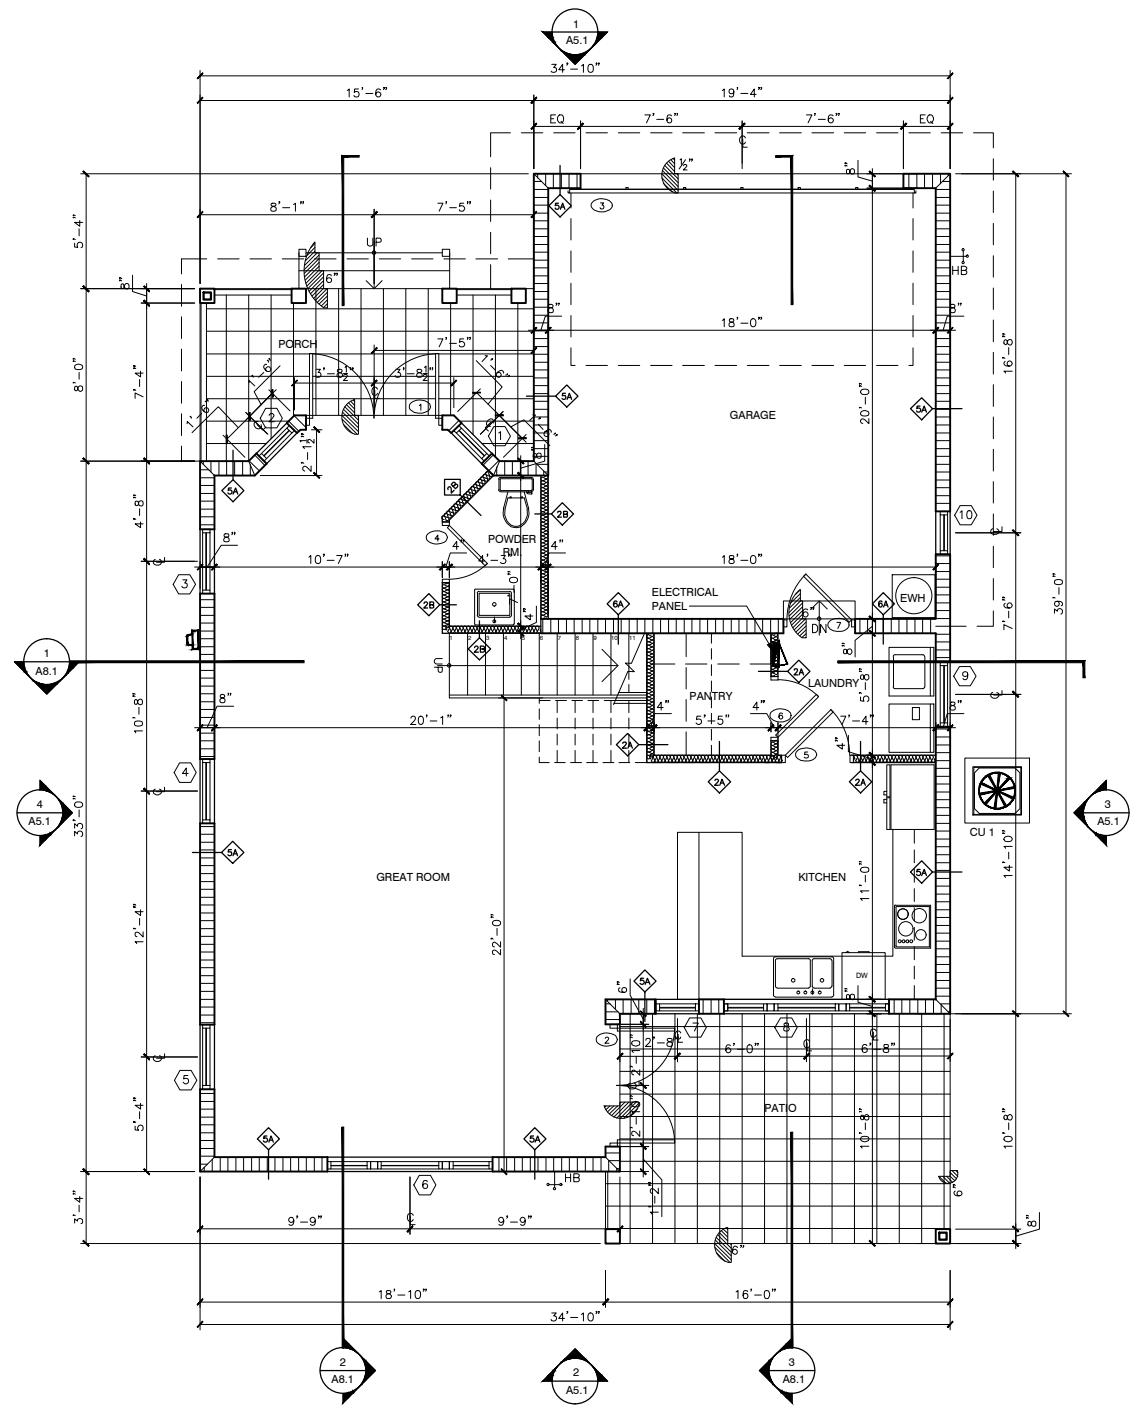

1st Floor Plan
Scale: 1/4"=1'-0"

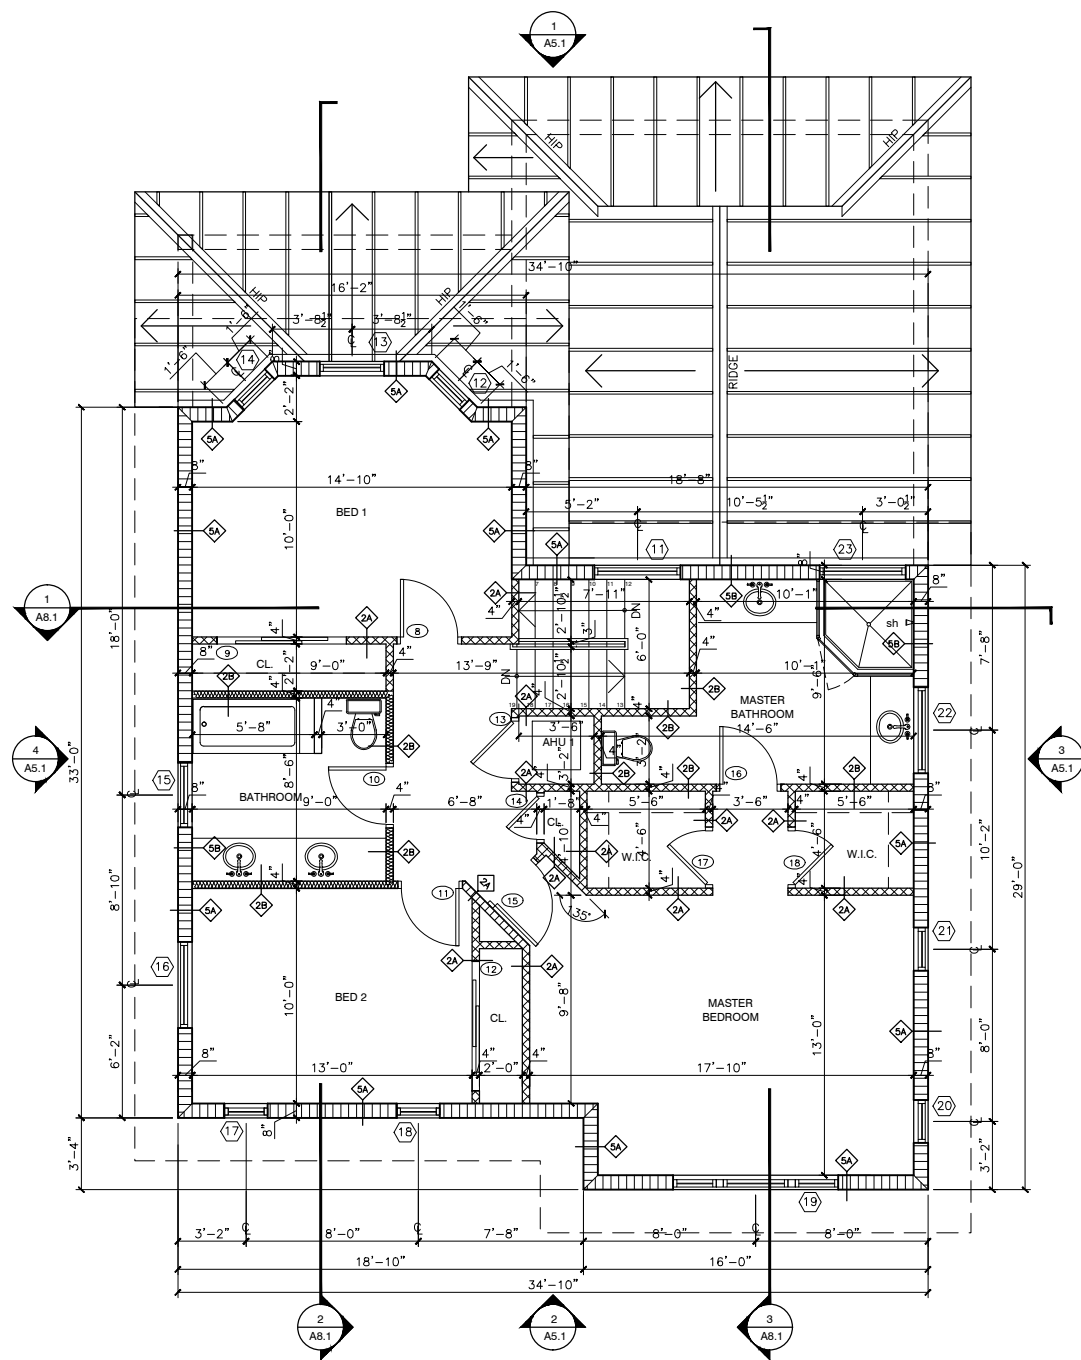

2nd Floor Plan
Scale: 1/4"=1'-0"

