




North Elevation (Street)

1
A5.1.1

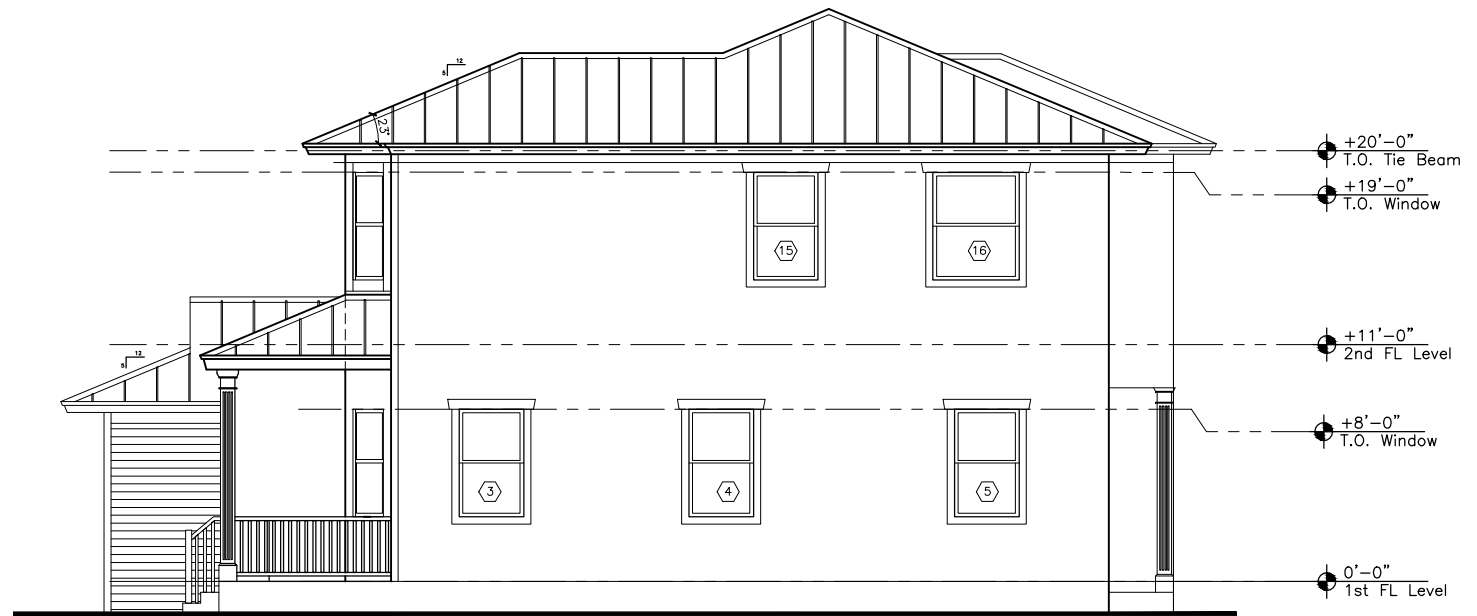

East Elevation (Side)

2
A5.1.1



Side Elevation (Rear)

3
A5.1.1



West Elevation (Side)

4
A5.1.1